
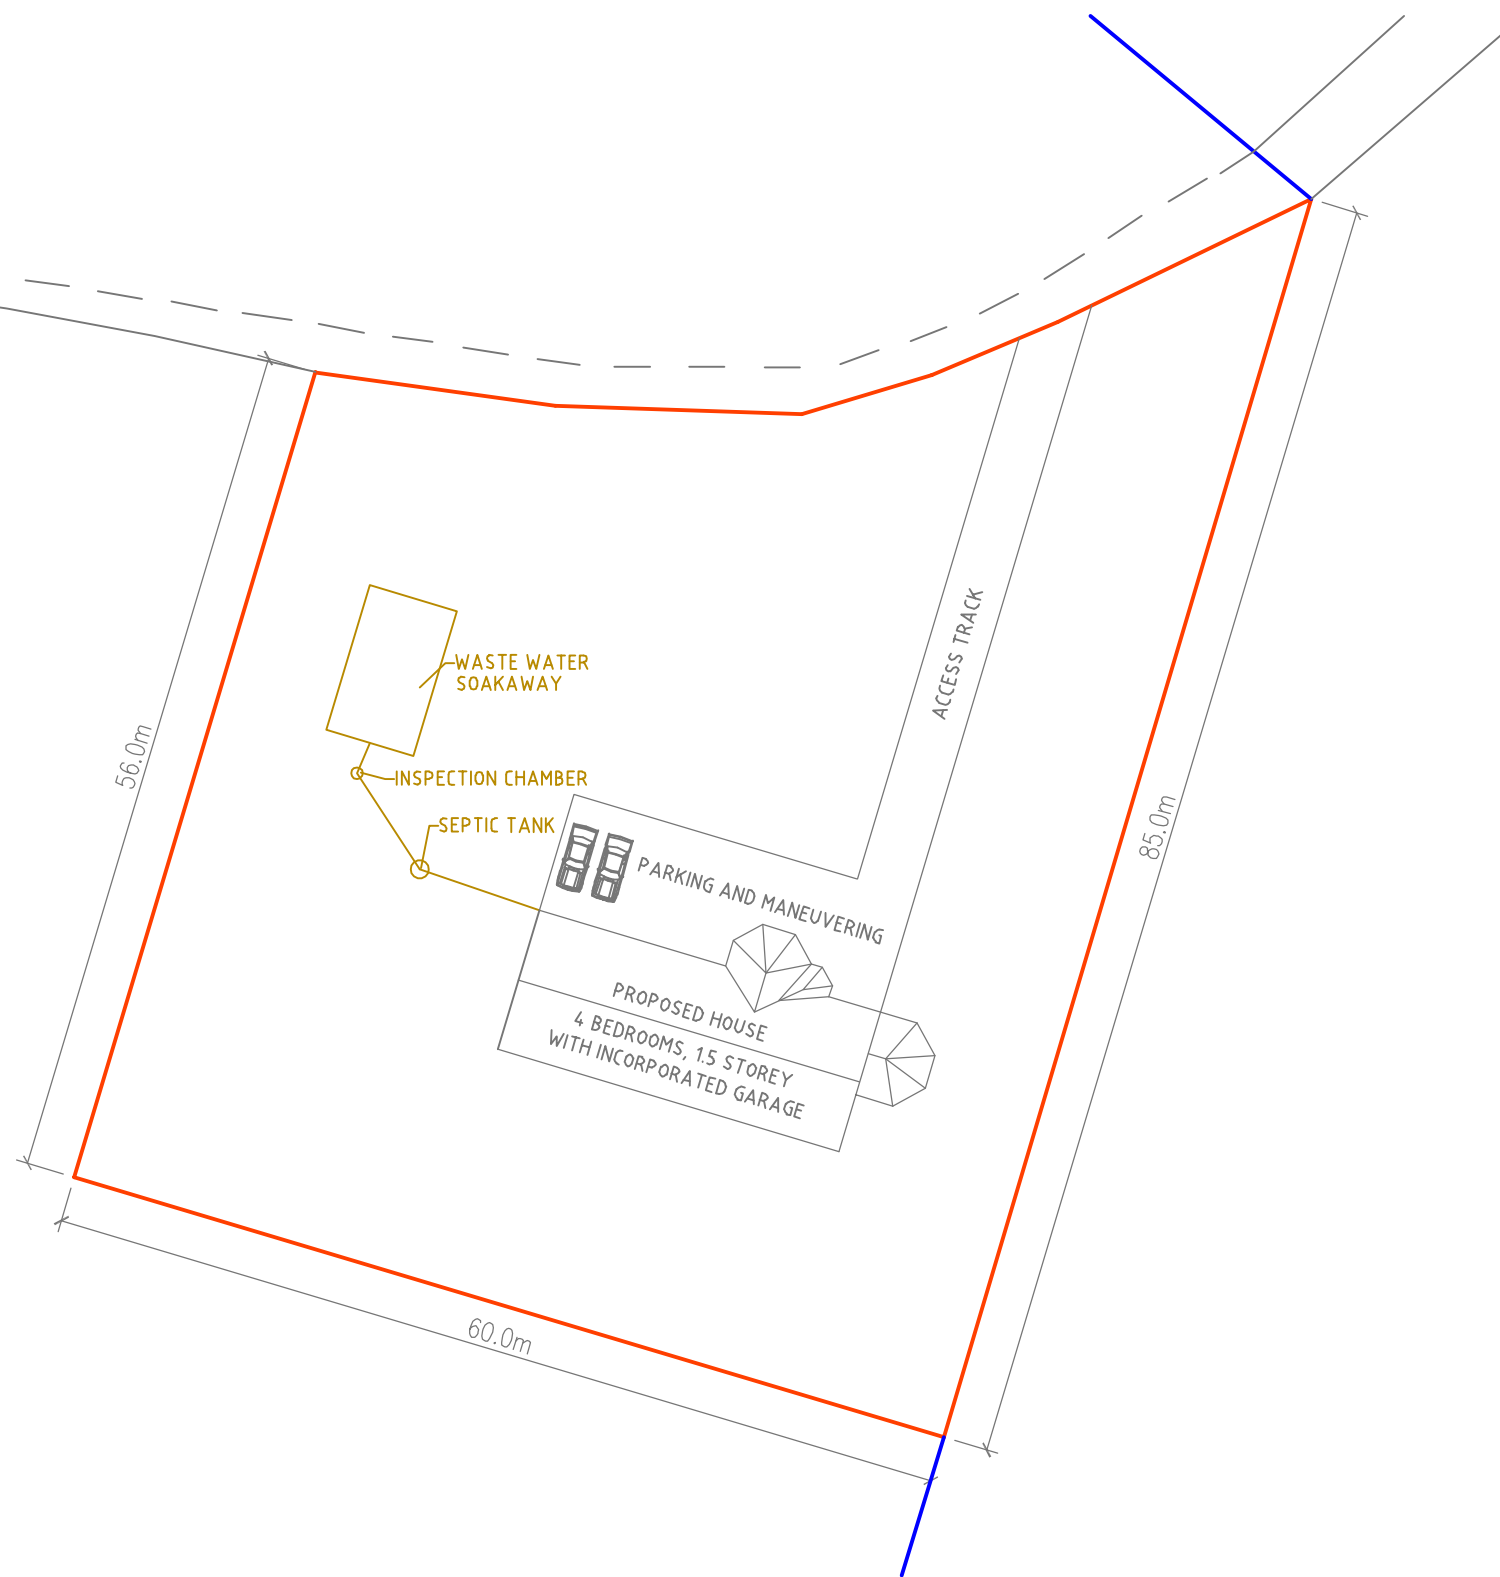


NORTH

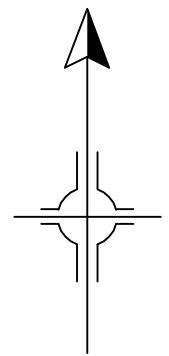

BLOCK PLAN (INDICATIVE)

SCALE 1:500

SITE GRID AT CENTER ND 08343 65541

| REVISION NOTES | | |
|----------------|-------------|----------|
| Rev | Description | Date |
| A | First issu. | 01.08.18 |
| | | |

| | | | |
|-------------------|--|--|--|
| DRAWING NAME: | | | |
| BLOCK PLAN | | | |

PROJECT: DN Campbell & Sons
Dwelling to South-West of Athenry, Westfield.

TIMBER-TEC
39 GIRNIGOE STREET
WICK, CAITHNESS, KW1 4HP
TEL./FAX.: 01955 604983

| SCALE | DATE | DRAWN BY: | CHECKED |
|-----------------|-------|-------------------|---------|
| 1:500 on A-3 | 07.18 | MW | |
| DRAWING NUMBER | | 030718 - 02 rev.A | |
| DRAWING STATUS | | Formal | |

