


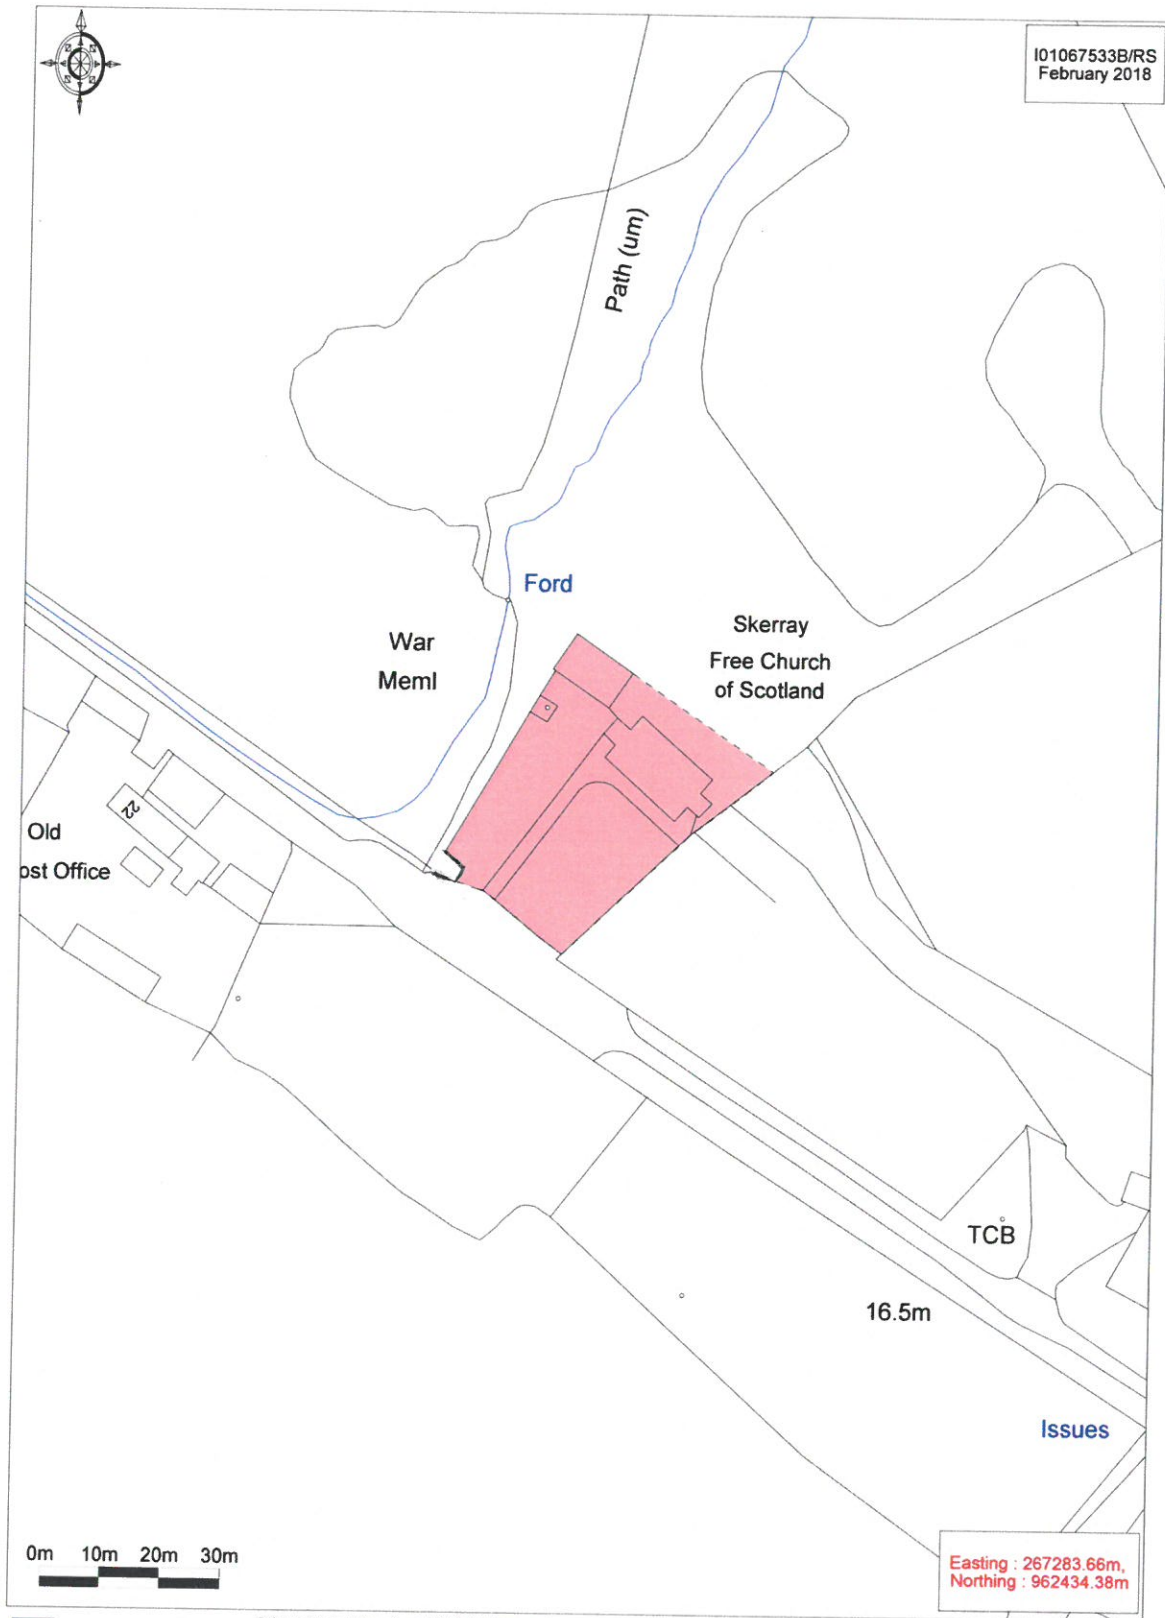

Ordnance Survey © Crown Copyright 2018. All rights reserved
 Licence number 100022432 Plotted Scale - 1:1250

FIRST SCOTTISH GROUP
 St Davids Drive, Dalgety Bay, KY11 9NB
 Tel: 01383 826777



First Scottish
www.firstscottish.com